


00
01
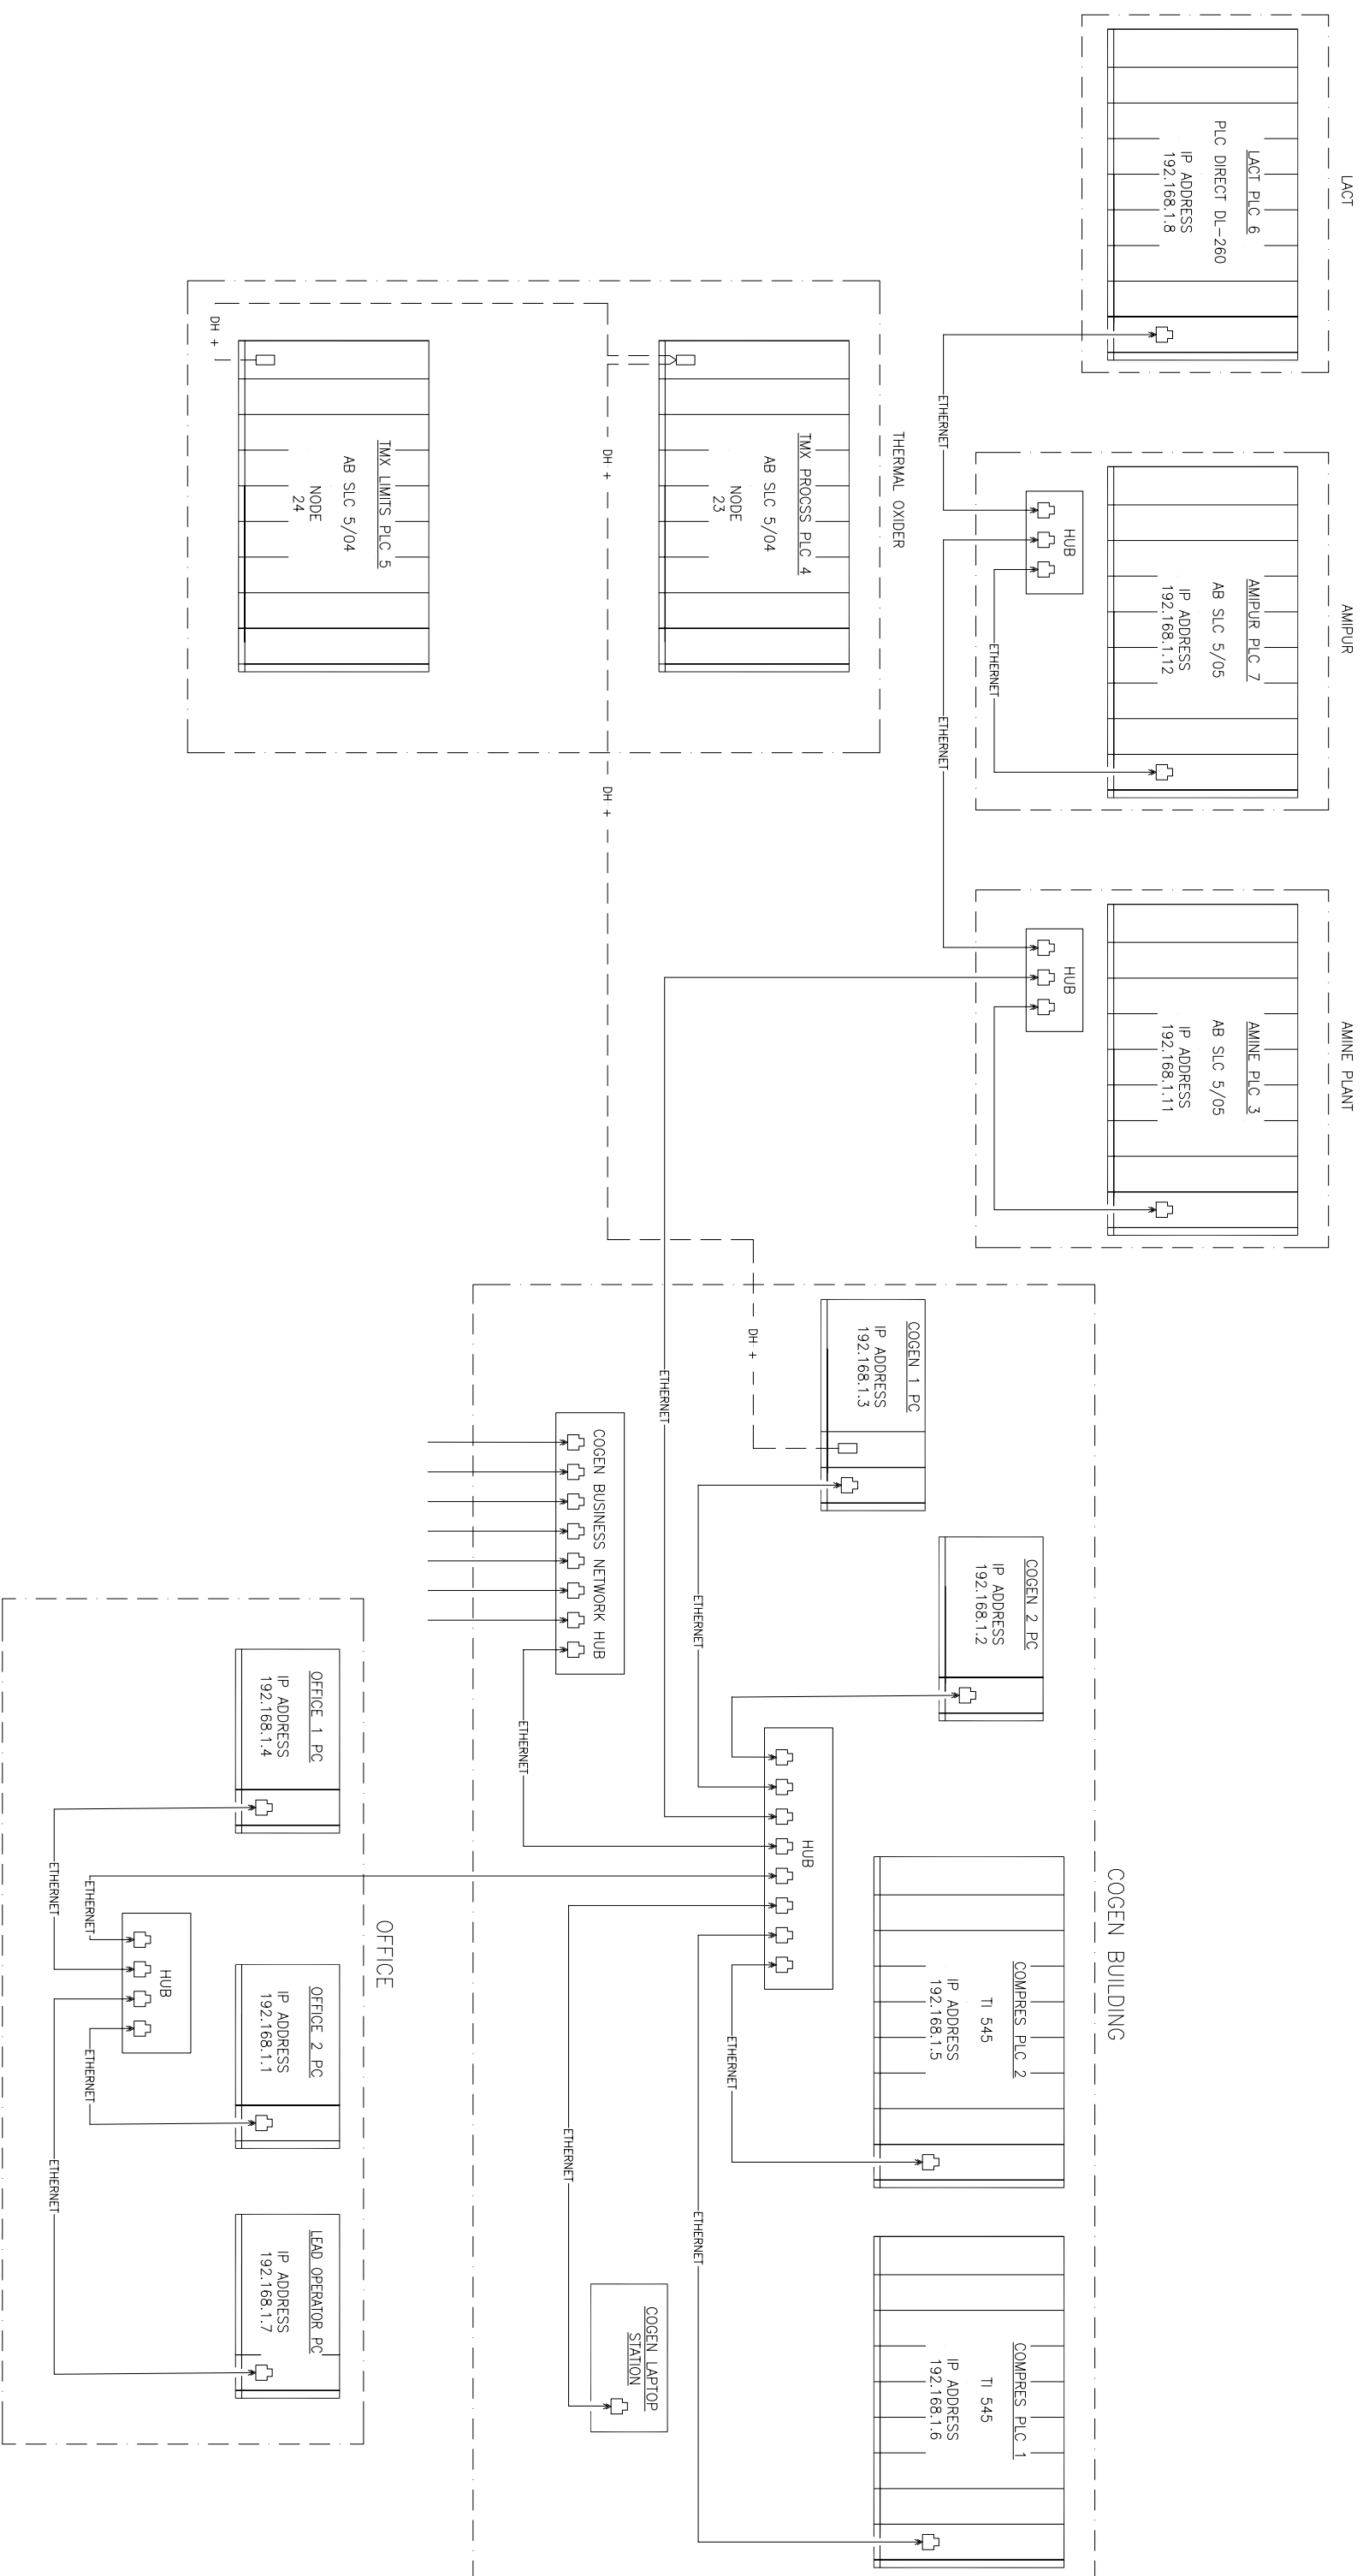

ELECTRICAL SOLUTIONS CORP. Full Service Electrical Contractor 2388 Edison, Suite 13 Ventura, CA 93003		JOB NO.:		REV. NO.	DATE	REVISED	REV. BY	CHK BY	APP'D	SCALE:	DOOR DIM. NO.:	SHT:	REV. NO.
				0	01/15/07								
REFERENCE DRAWINGS													